
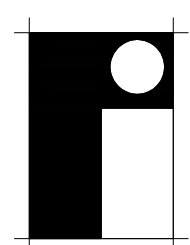



ANNEX
ALCAZAR LOT #70
S/N

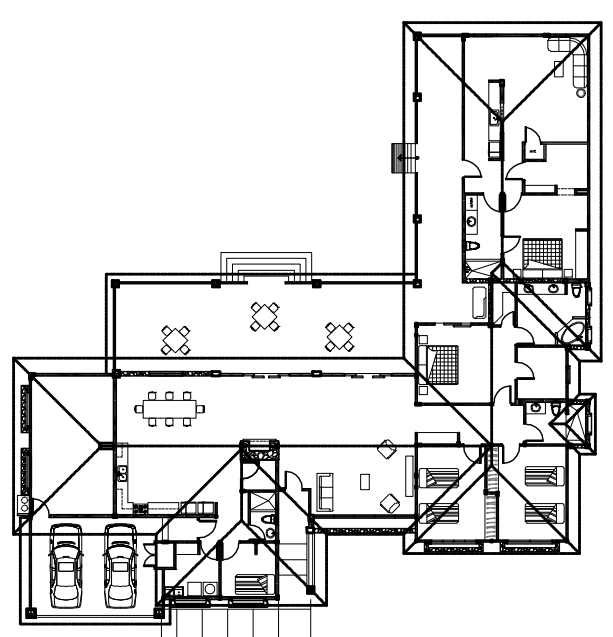

RI: Diseños
Arquitectos
ri.com.pa

Client Approval _____

HACIENDA LOS MOLINOS
OCTOBER 17, 2008

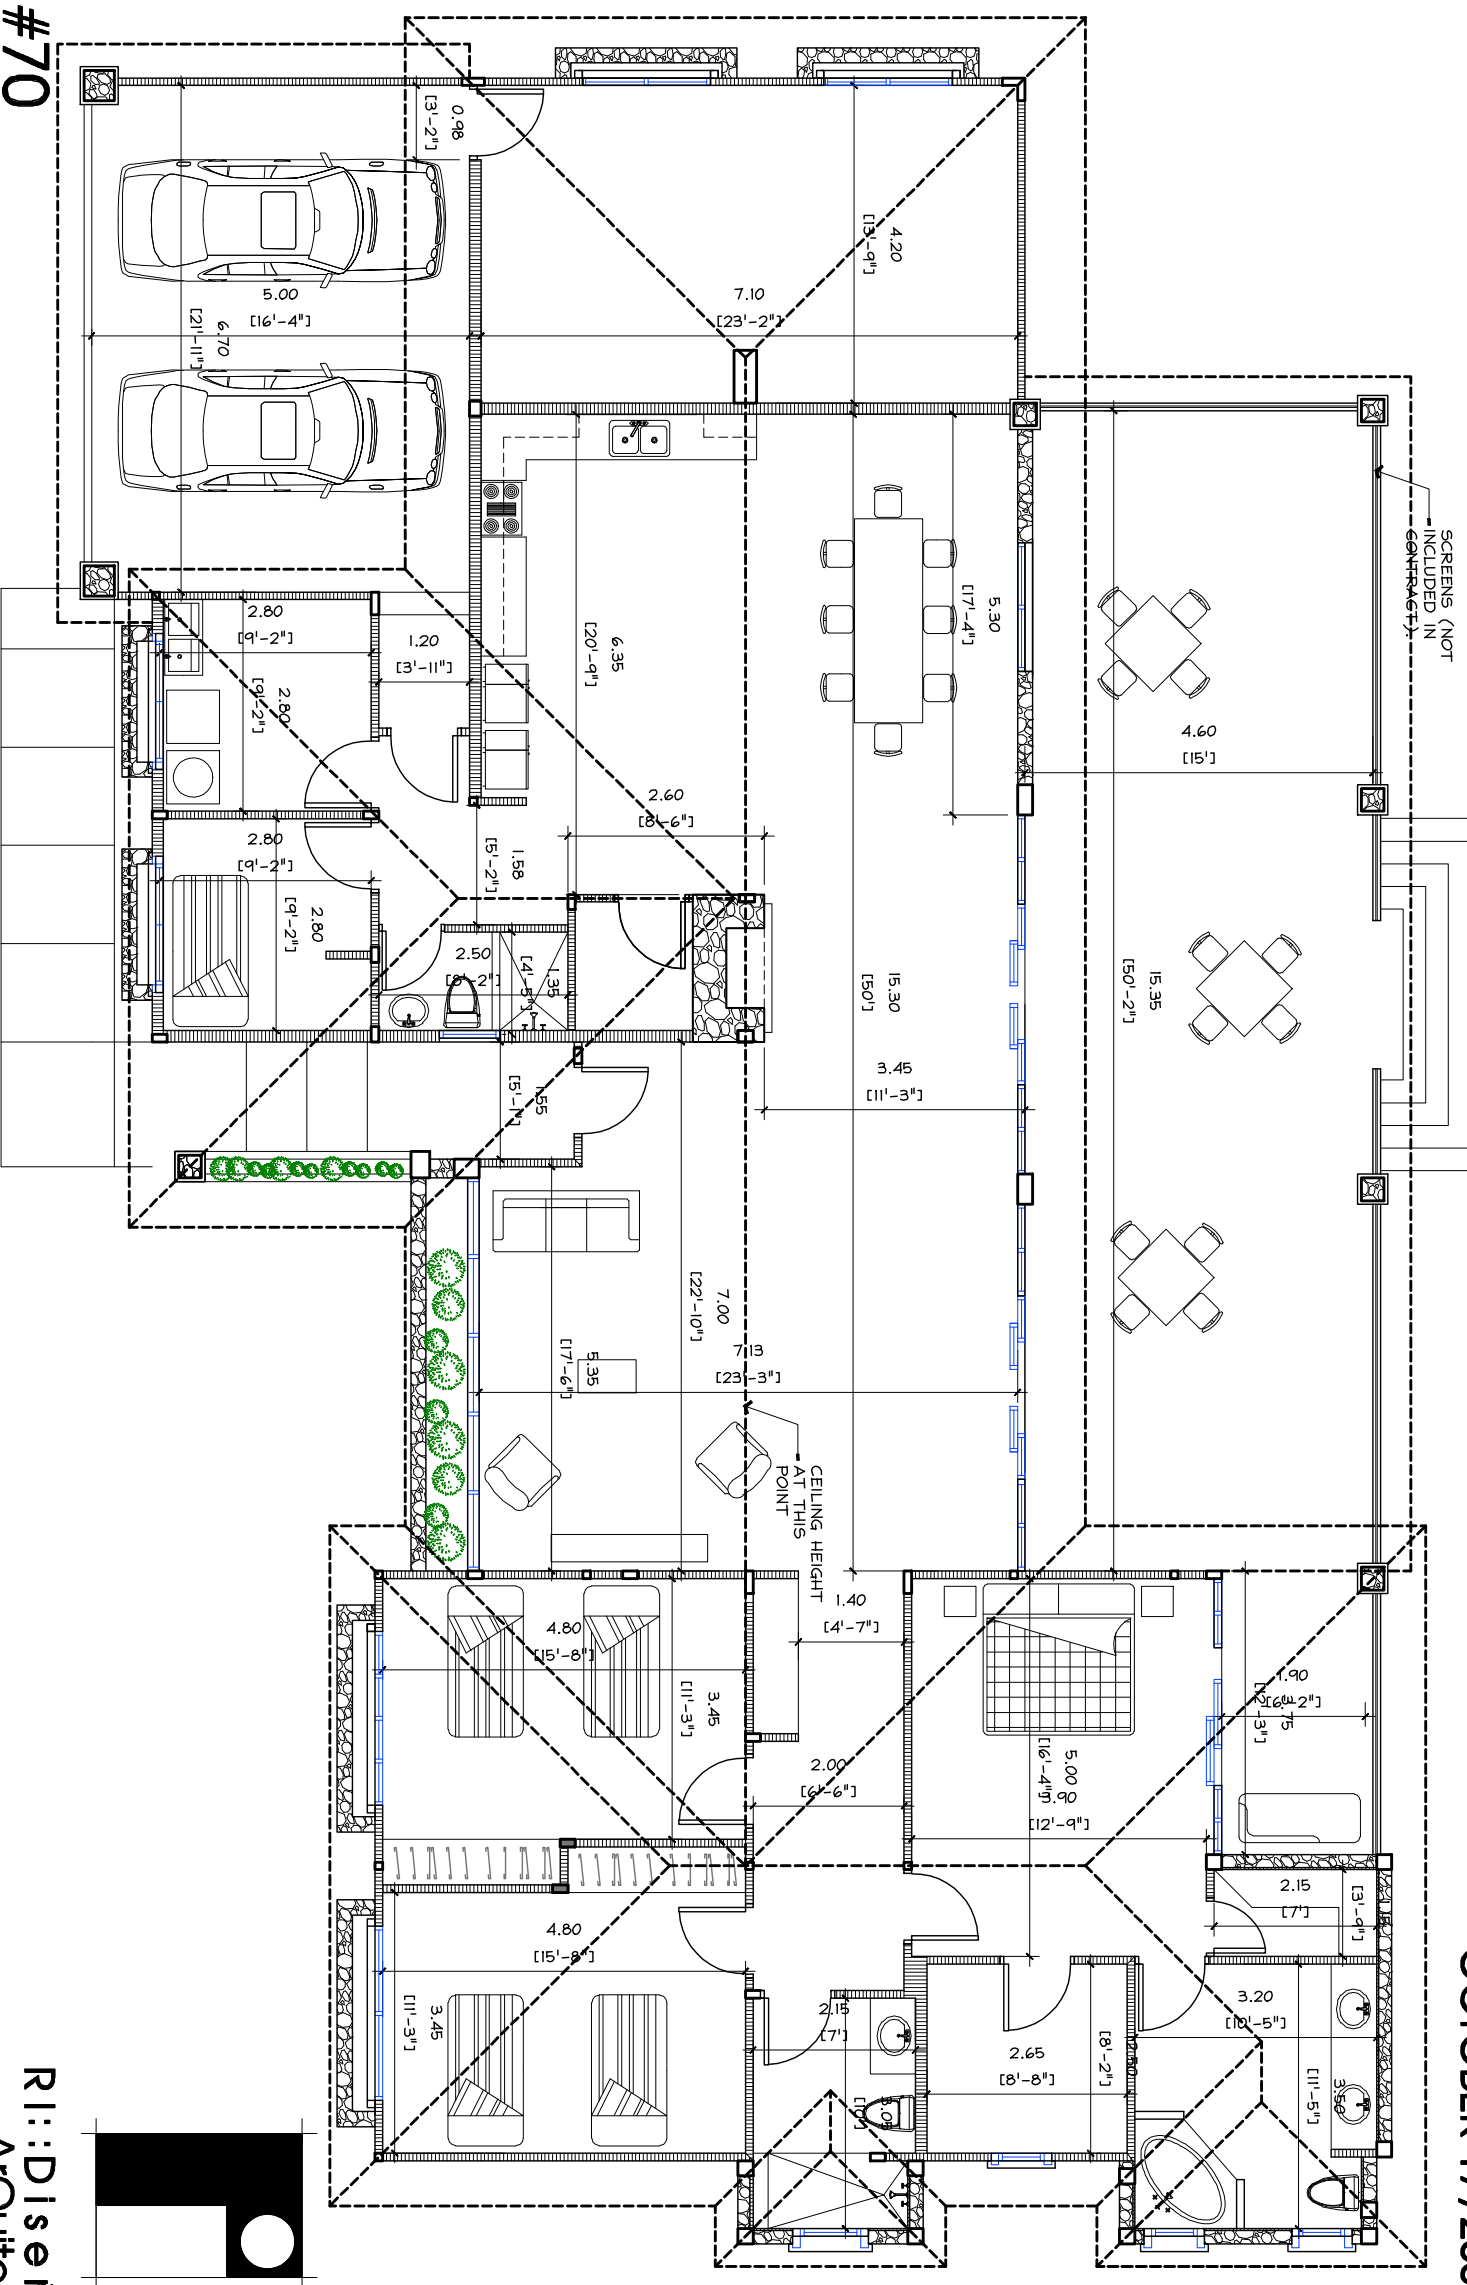

GROUND FLOOR -
ALCAZAR LOT #70
NOT TO SCALE

R1::Diseños
Arquitectos
rl.com.pa

